



SQUARE FOOTAGE	
MAIN FLOOR	1344 SF
UPPER FLOOR	1278 SF
BASEMENT (UNFINISHED)	1212 SF
TOTAL ABOVE GRADE FINISHED AREA	2622 SF
GARAGE (UNFINISHED)	1189 SF
COVERED FRONT PORCH	132 SF
REAR DECK	136 SF
FINISHED AND UNFINISHED SQUARE FOOTAGE CALCULATIONS FOR THIS HOUSE ARE BASED ON PLAN DIMENSIONS ONLY AND MAY VARY FROM THE FINISHED SQUARE FOOTAGE OF THE HOUSE AS BUILT.	

SHEET INDEX	
A0.0	SHEET INDEX, SQUARE FOOTAGES
A1.1	BASEMENT FLOOR
A2.1	MAIN FLOOR
A3.1	UPPER FLOOR
A4.1	EXTERIOR ELEVATIONS & ROOF PLAN
A5.1	BUILDING SECTIONS
A5.2	BUILDING SECTIONS
E1.1	BASEMENT ELECTRICAL
E2.1	MAIN FLOOR ELECTRICAL
E3.1	UPPER FLOOR ELECTRICAL

**NEW VISION**  
 DEVELOPMENT PARTNERS  
*Home Building and General Contracting*

**FEATHER REED**  
 LOT 32  
 42081 N. Pinehurst Cir.  
 SPRING VALLEY RANCH

RELEASE DATE:  
 09.26.18


ISSUED FOR:  
 \_\_\_\_\_  
 \_\_\_\_\_  
DRAWN BY:  
 NVDP  
 CHECKED BY:  
 NVDP

PLAN 2581

SHEET:

**A0.0**  
 COVER

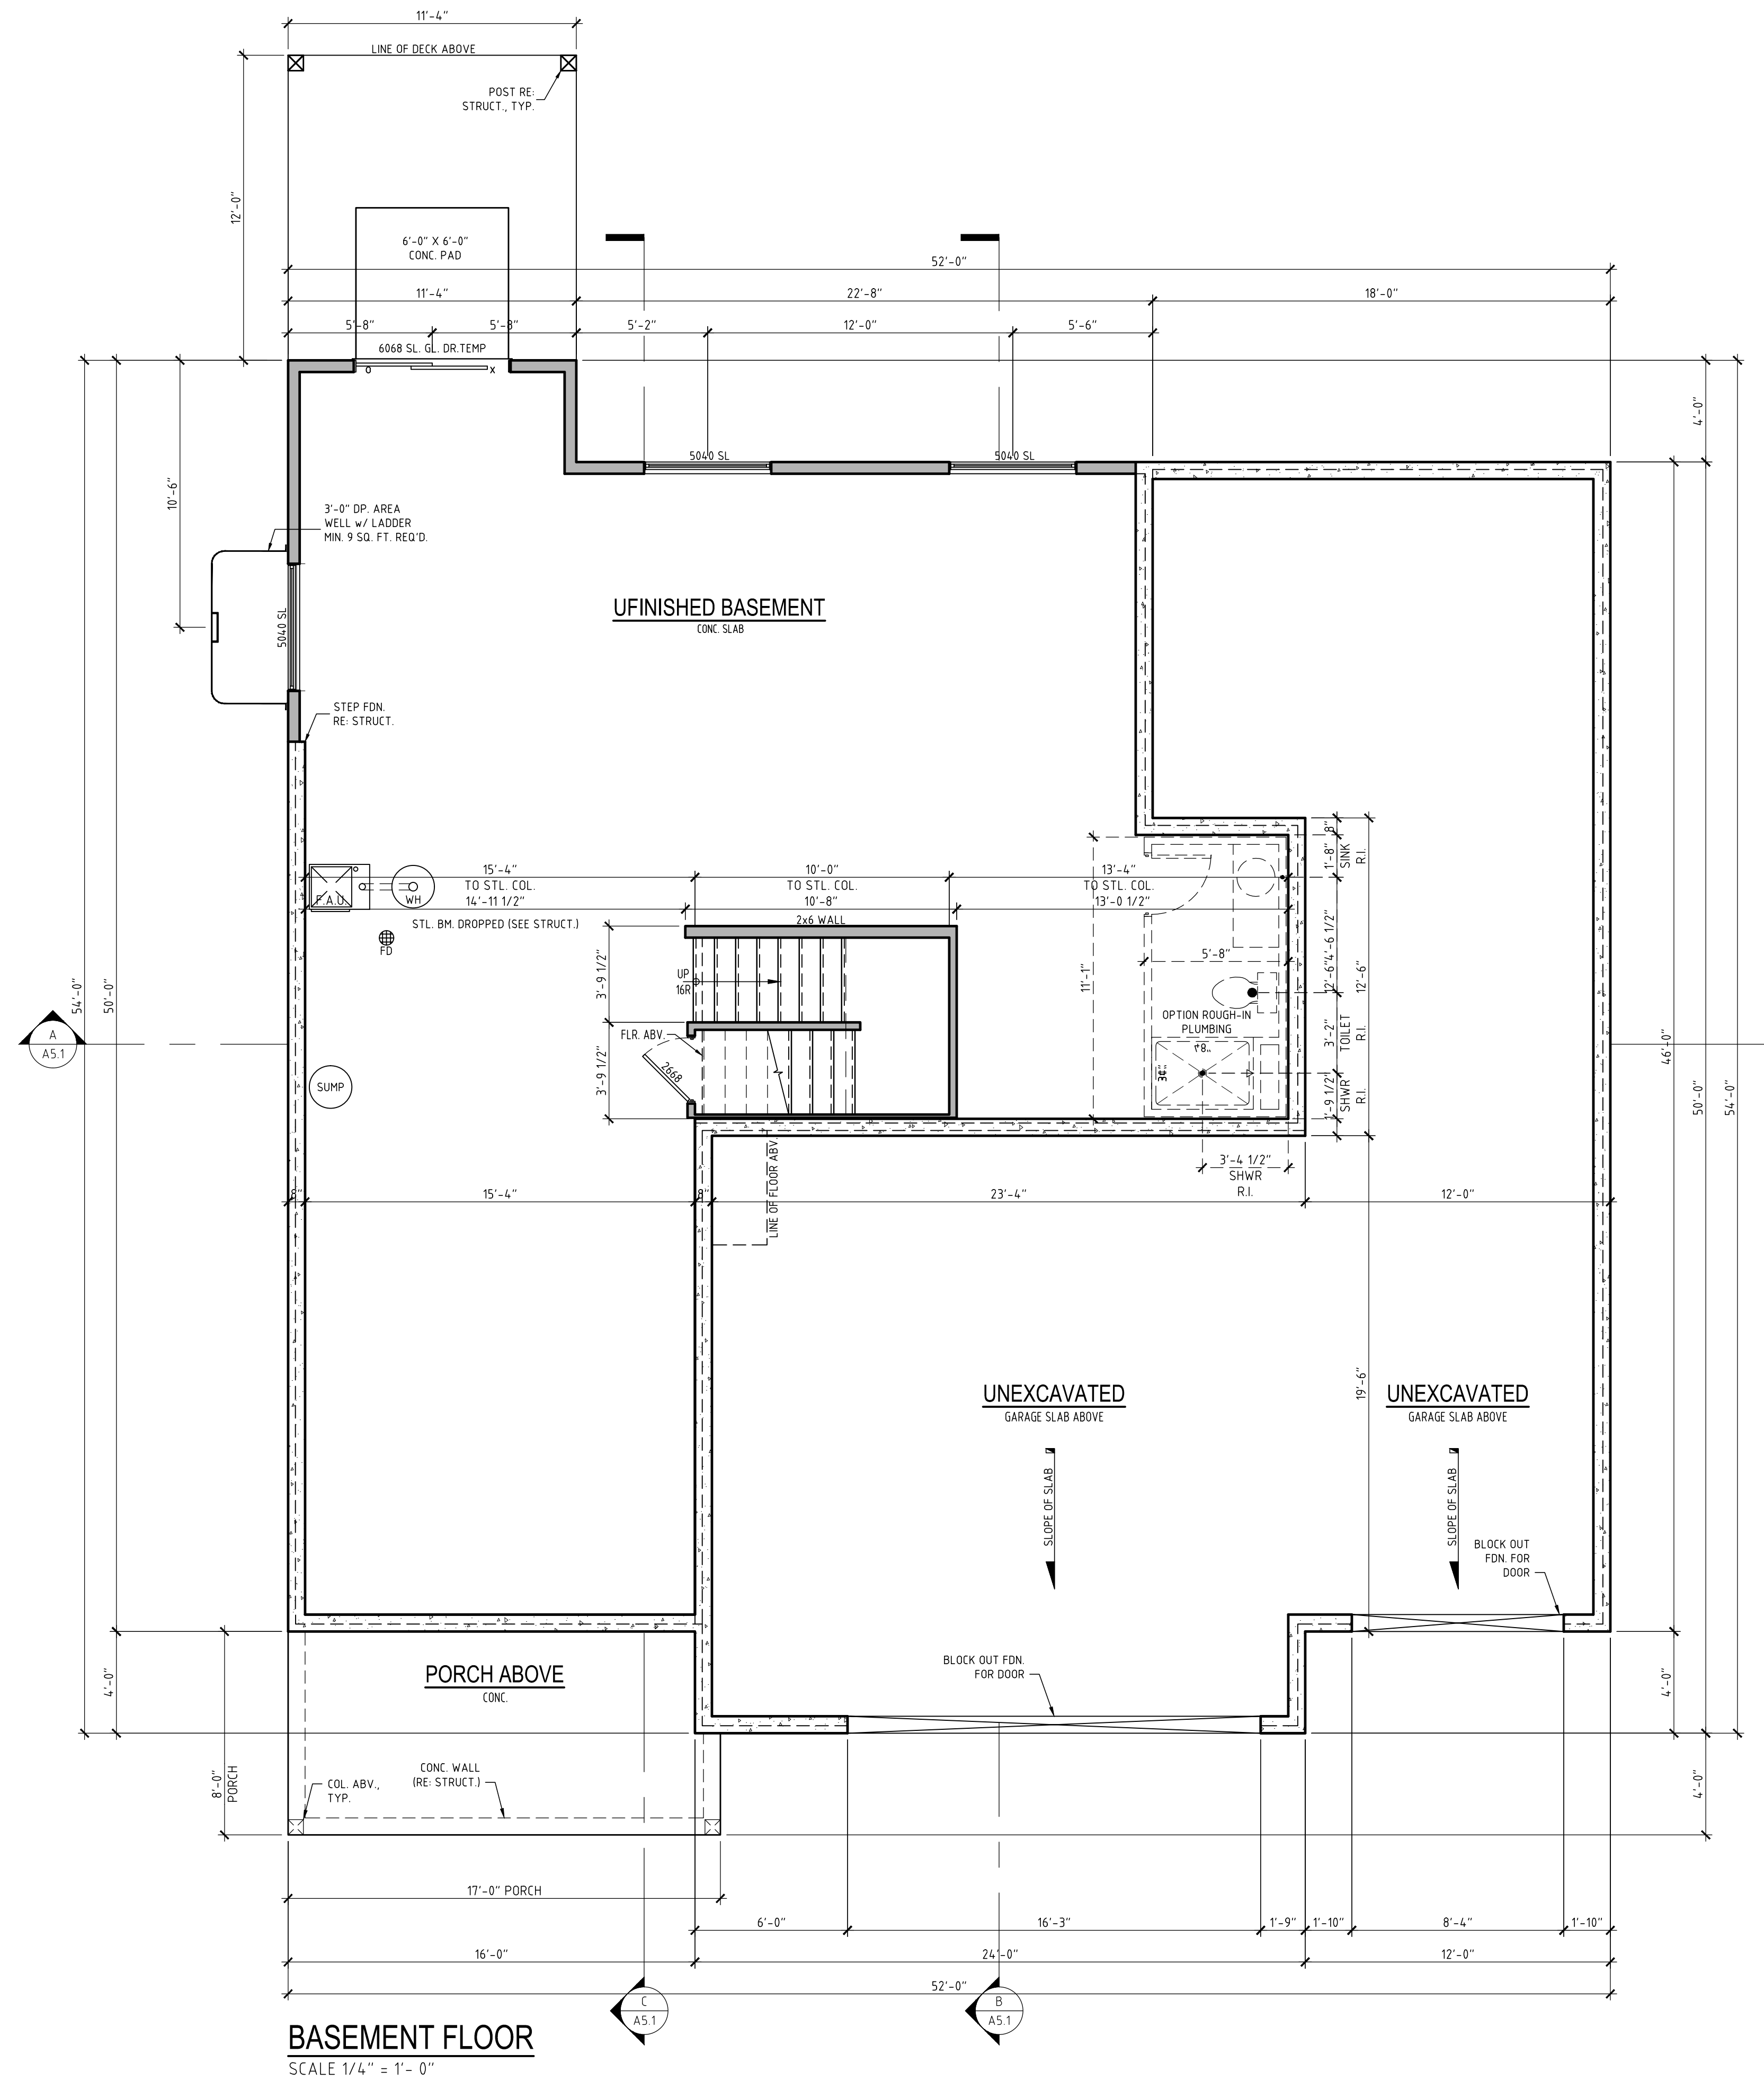

**BASEMENT FLOOR**  
SCALE 1/4" = 1' - 0"

**NEW VISION**  
DEVELOPMENT PARTNERS  
Home Building and General Contracting

**FEATHER REED**  
LOT 32  
42081 N. Pinehurst Cir.  
SPRING VALLEY RANCH

RELEASE DATE:  
09.26.18


ISSUED FOR:


DRAWN BY:  
NVDP  
CHECKED BY:  
NVDP

PLAN 2581

SHEET:

**A1.1**  
BASEMENT  
FLOOR

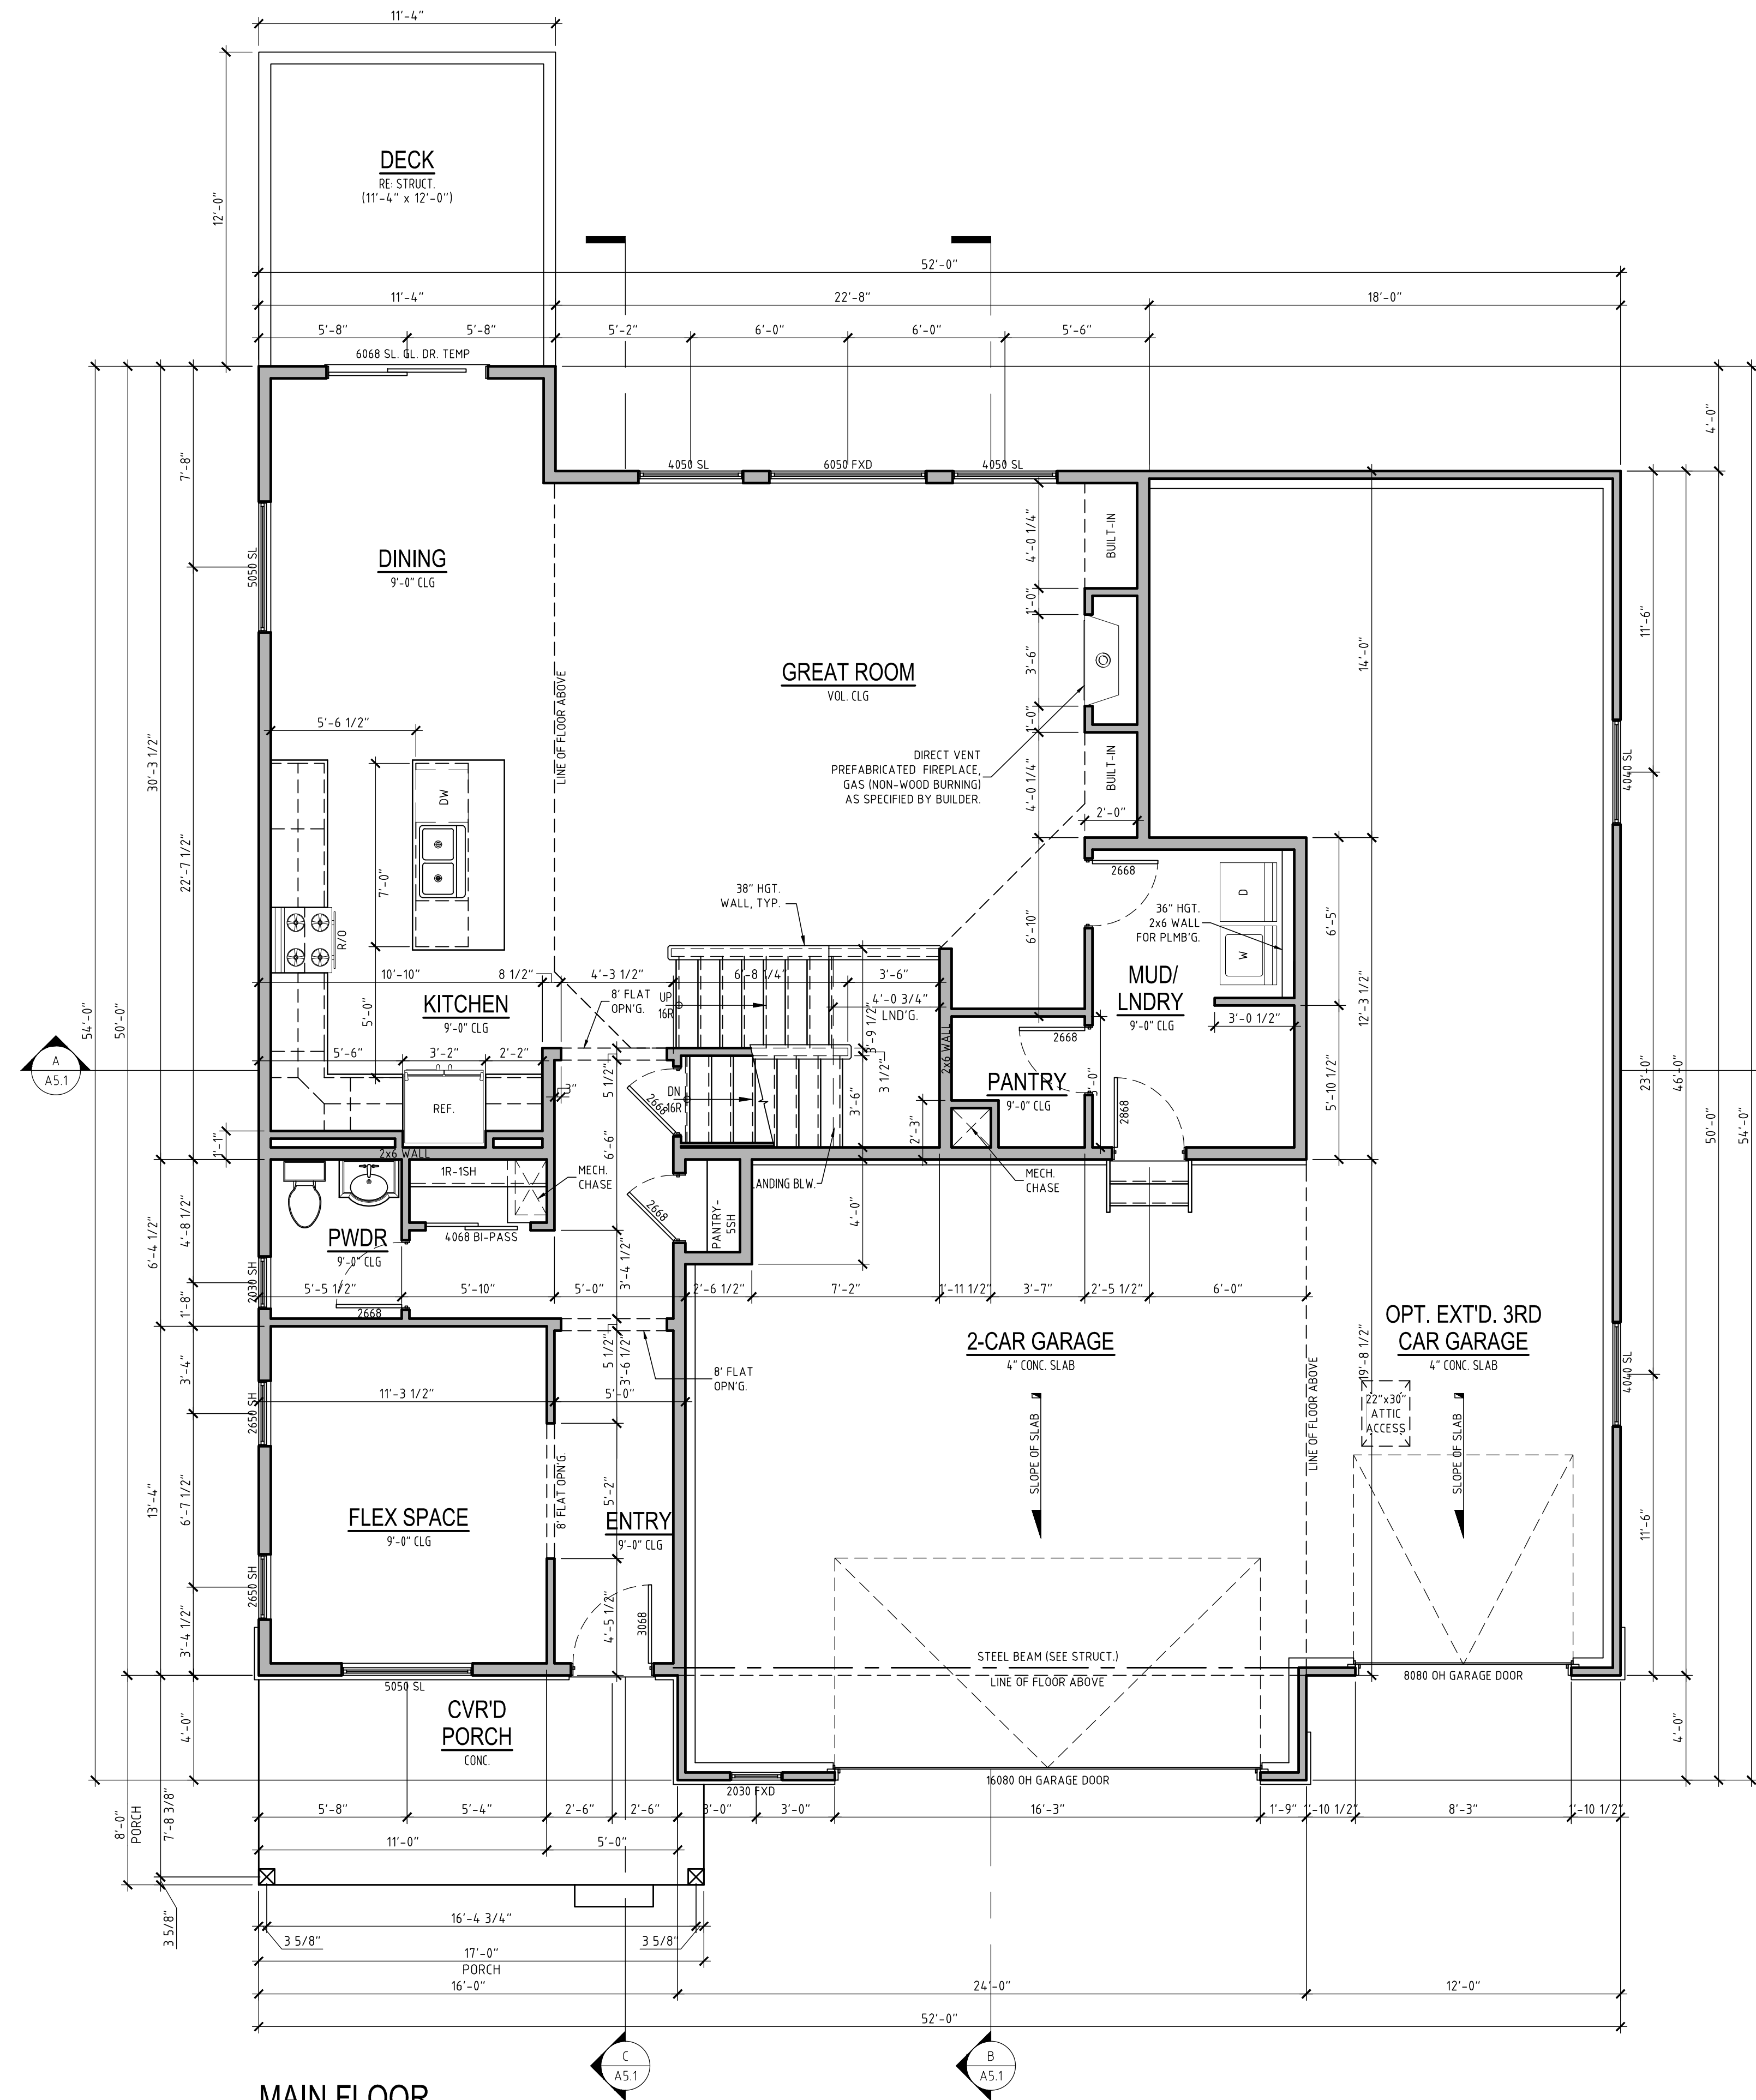

**MAIN FLOOR**  
SCALE 1/4" = 1'-0"

**NEW VISION**  
DEVELOPMENT PARTNERS  
Home Building and General Contracting

**FEATHER REED**  
LOT 32  
42081 N. Pinehurst Cir.  
SPRING VALLEY RANCH

RELEASE DATE:  
09.26.18

ISSUED FOR:  
\_\_\_\_\_

DRAWN BY:  
NVDP  
CHECKED BY:  
NVDP

PLAN 2581  
SHEET:

**A2.1**  
MAIN FLOOR

For Date/Time: September 26, 2018 - 9:21 pm

